
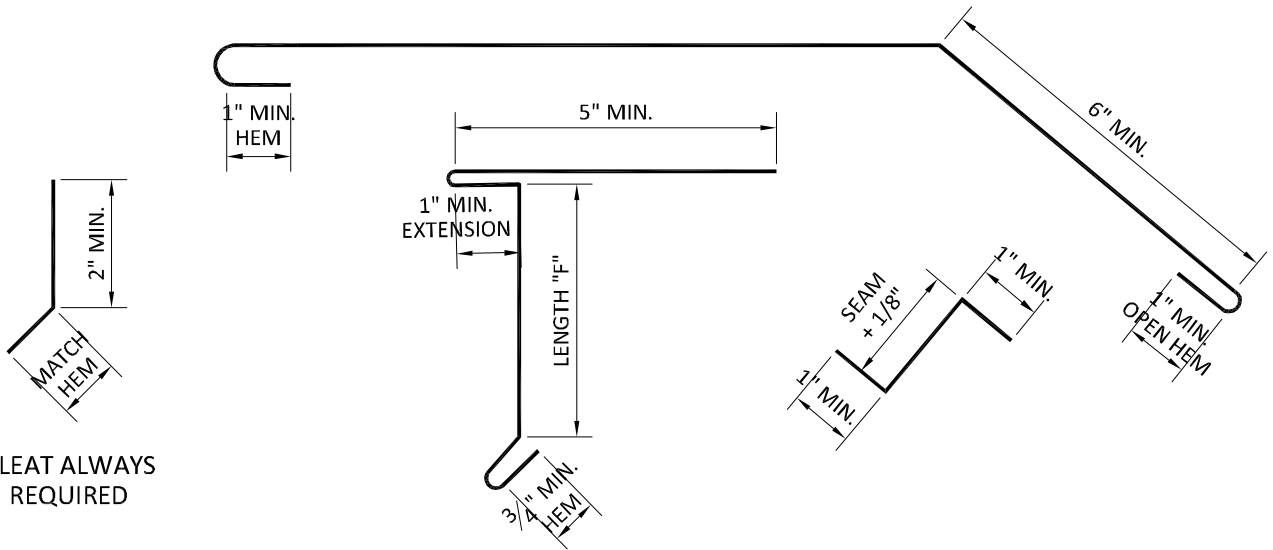


NOTE: MANSARD PARAPET CAP SHALL HAVE 6" MIN. OVERLAP w/ 2 ROWS OF ENGLERT BUTYL TAPE SEALANT FASTENED w/ COLOR MATCHED HEX SCREWS w/ BONDED SEALING WASHER PER PROJECT REQUIREMENTS

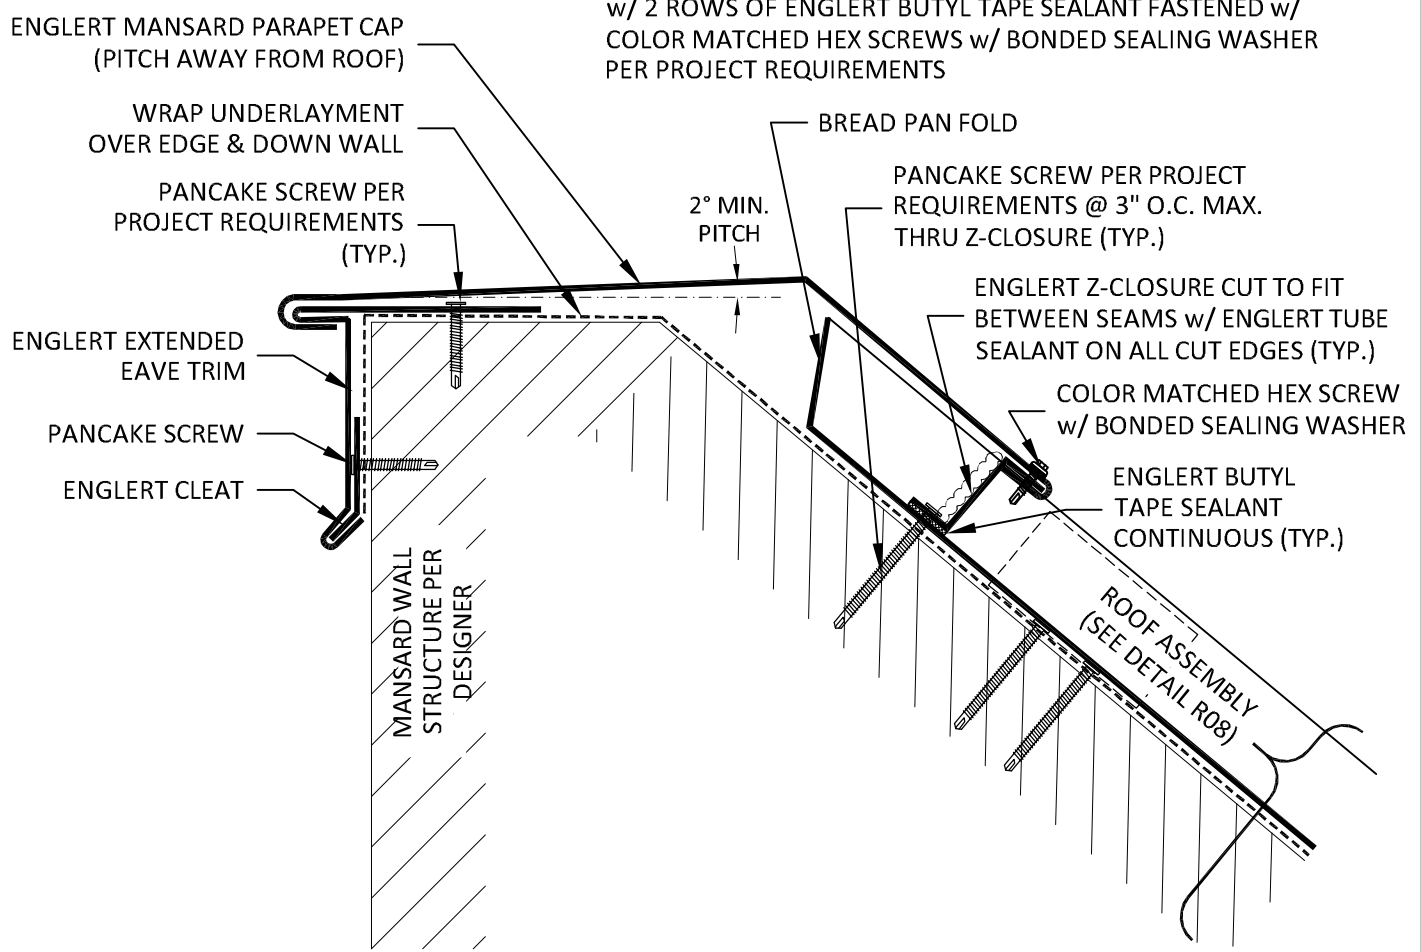

ENGLERT
 www.englertinc.com
 800-364-5378

GENERIC BEST PRACTICE ASSEMBLY SHOWN. WATERTIGHTNESS WARRANTY NOT IMPLIED. WHEN SITE CONDITION DIFFERS, SPECIFIC ENGINEERING NECESSARY.

ROOF PEAK
MANSARD

DETAIL SUBJECT TO CHANGE WITHOUT NOTICE.
 Detail #
R12.3