
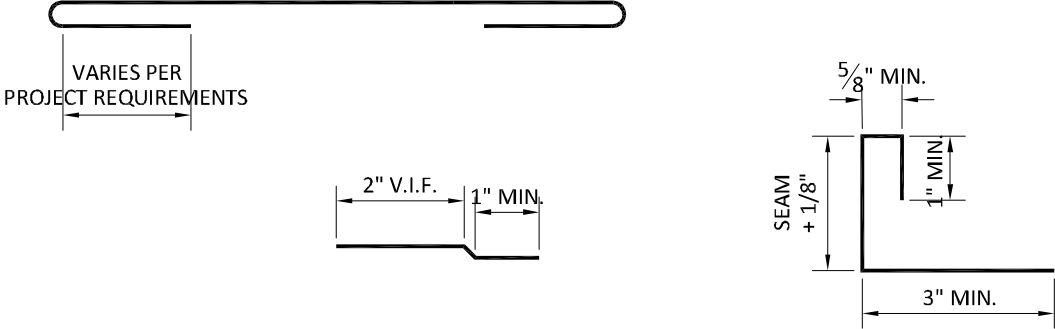


NOTE: LENGTH OF EXTENDED OFFSET CLEAT VARIES. SEE ENGLERT EXPANSION CHART AND PROJECT REQUIREMENTS.

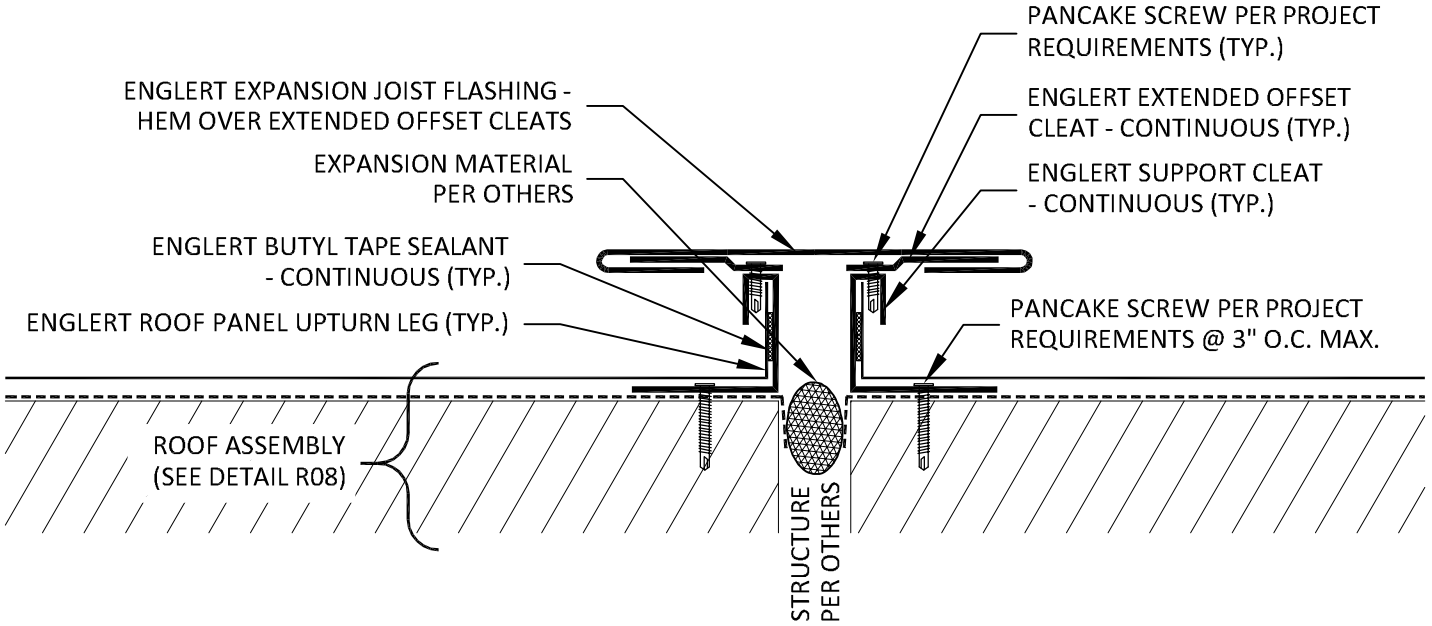

ENGLERT
 www.englertinc.com
 800-364-5378

GENERIC BEST PRACTICE ASSEMBLY SHOWN. WATERTIGHTNESS WARRANTY NOT IMPLIED. WHEN SITE CONDITION DIFFERS, SPECIFIC ENGINEERING NECESSARY.

ROOF EXPANSION JOINT
MID-ROOF along PANEL LENGTH

DETAIL SUBJECT TO CHANGE WITHOUT NOTICE.
 Detail # **R28.2**