


NOTES: ENGLERT TRANSITION FLASHING SHALL HAVE 6" MIN. OVERLAP w/ 2 ROWS OF ENGLERT BUTYL TAPE SEALANT FASTENED w/ COLOR MATCHED HEX SCREWS w/ BONDED SEALING WASHER PER PROJECT REQUIREMENTS. TRANSITION SUPPORT PLATE, WHEN REQUIRED, SHALL EXTEND TO Z-CLOSURE.

NOTE: COORDINATE w/ OTHER ROOFING TYPE MANUFACTURER ON TRANSITION MEANS & METHODS TO PROTECT PRODUCT WARRANTY.

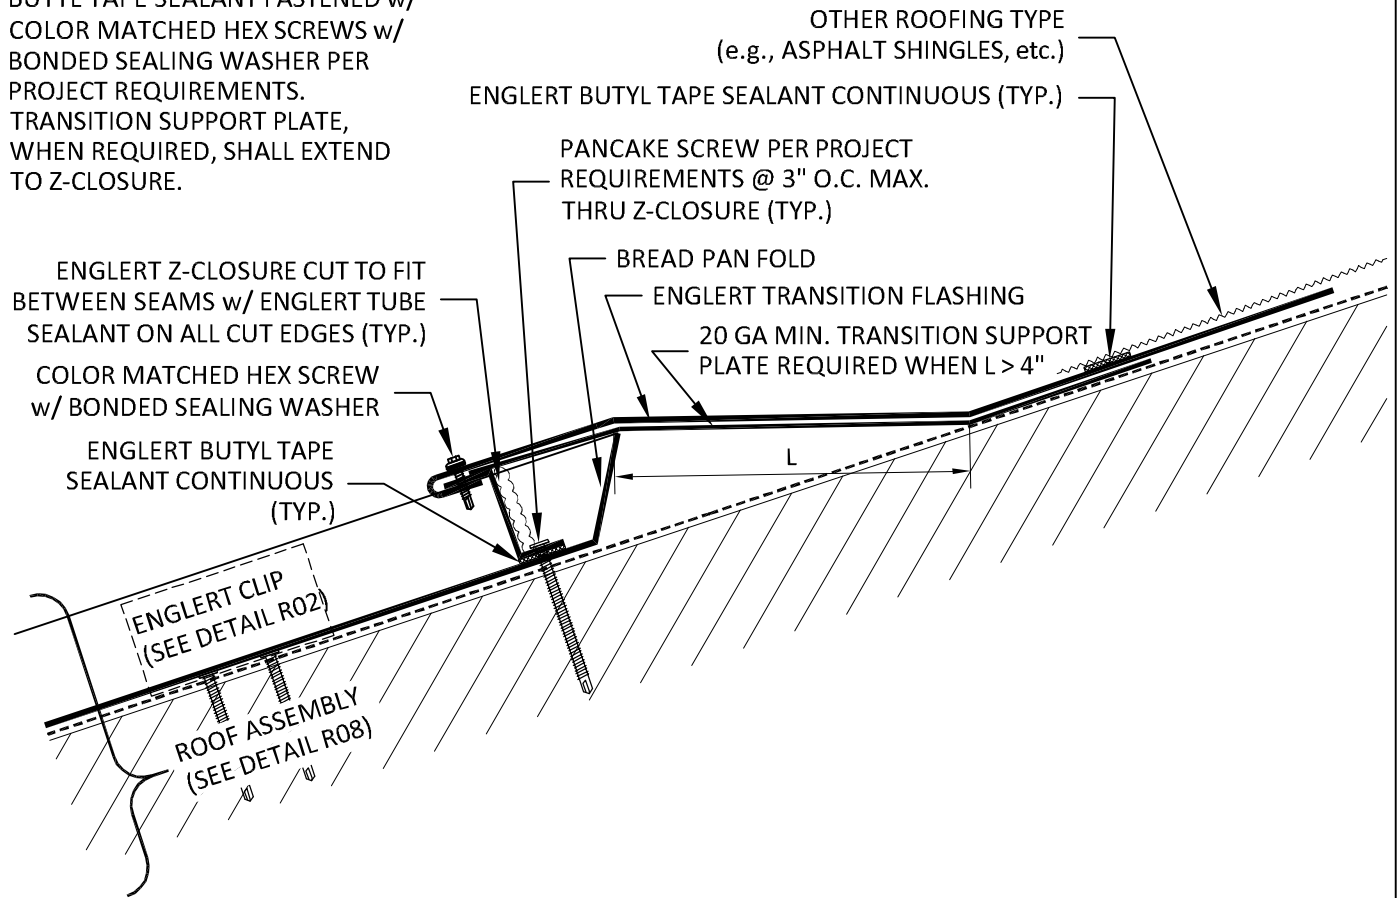

ENGLERT Z-CLOSURE CUT TO FIT BETWEEN SEAMS w/ ENGLERT TUBE SEALANT ON ALL CUT EDGES (TYP.)
 COLOR MATCHED HEX SCREW w/ BONDED SEALING WASHER

ENGLERT BUTYL TAPE SEALANT CONTINUOUS (TYP.)

ENGLERT CLIP (SEE DETAIL R02)

ROOF ASSEMBLY (SEE DETAIL R08)

1/8" MIN. SLOPE

8" MIN.

1" MIN. OPEN HEM

1" MIN.
 + 1/8" SEAM
 1" MIN.

ENGLERT
 www.englertinc.com
 800-364-5378

GENERIC BEST PRACTICE ASSEMBLY SHOWN. WATERTIGHTNESS WARRANTY NOT IMPLIED. WHEN SITE CONDITION DIFFERS, SPECIFIC ENGINEERING NECESSARY.

ROOF TRANSITION
 OTHER ROOFING TYPE to STANDING SEAM

DETAIL SUBJECT TO CHANGE WITHOUT NOTICE.
 Detail #
R34.5.2